

Echelle 1/ 50

LE 20 DECEMBRE 2001

SALON

45.70 m2

SEJOUR

ENTREE
9.70 m2

CHAMBRE
15,20M²

DRESSING
7,50M²


CHAMBRE
15,00M²

CUISINE 25M²

WC 1
1.90 m2

PLE 1.05 m2

AVS CONSTRUCTION

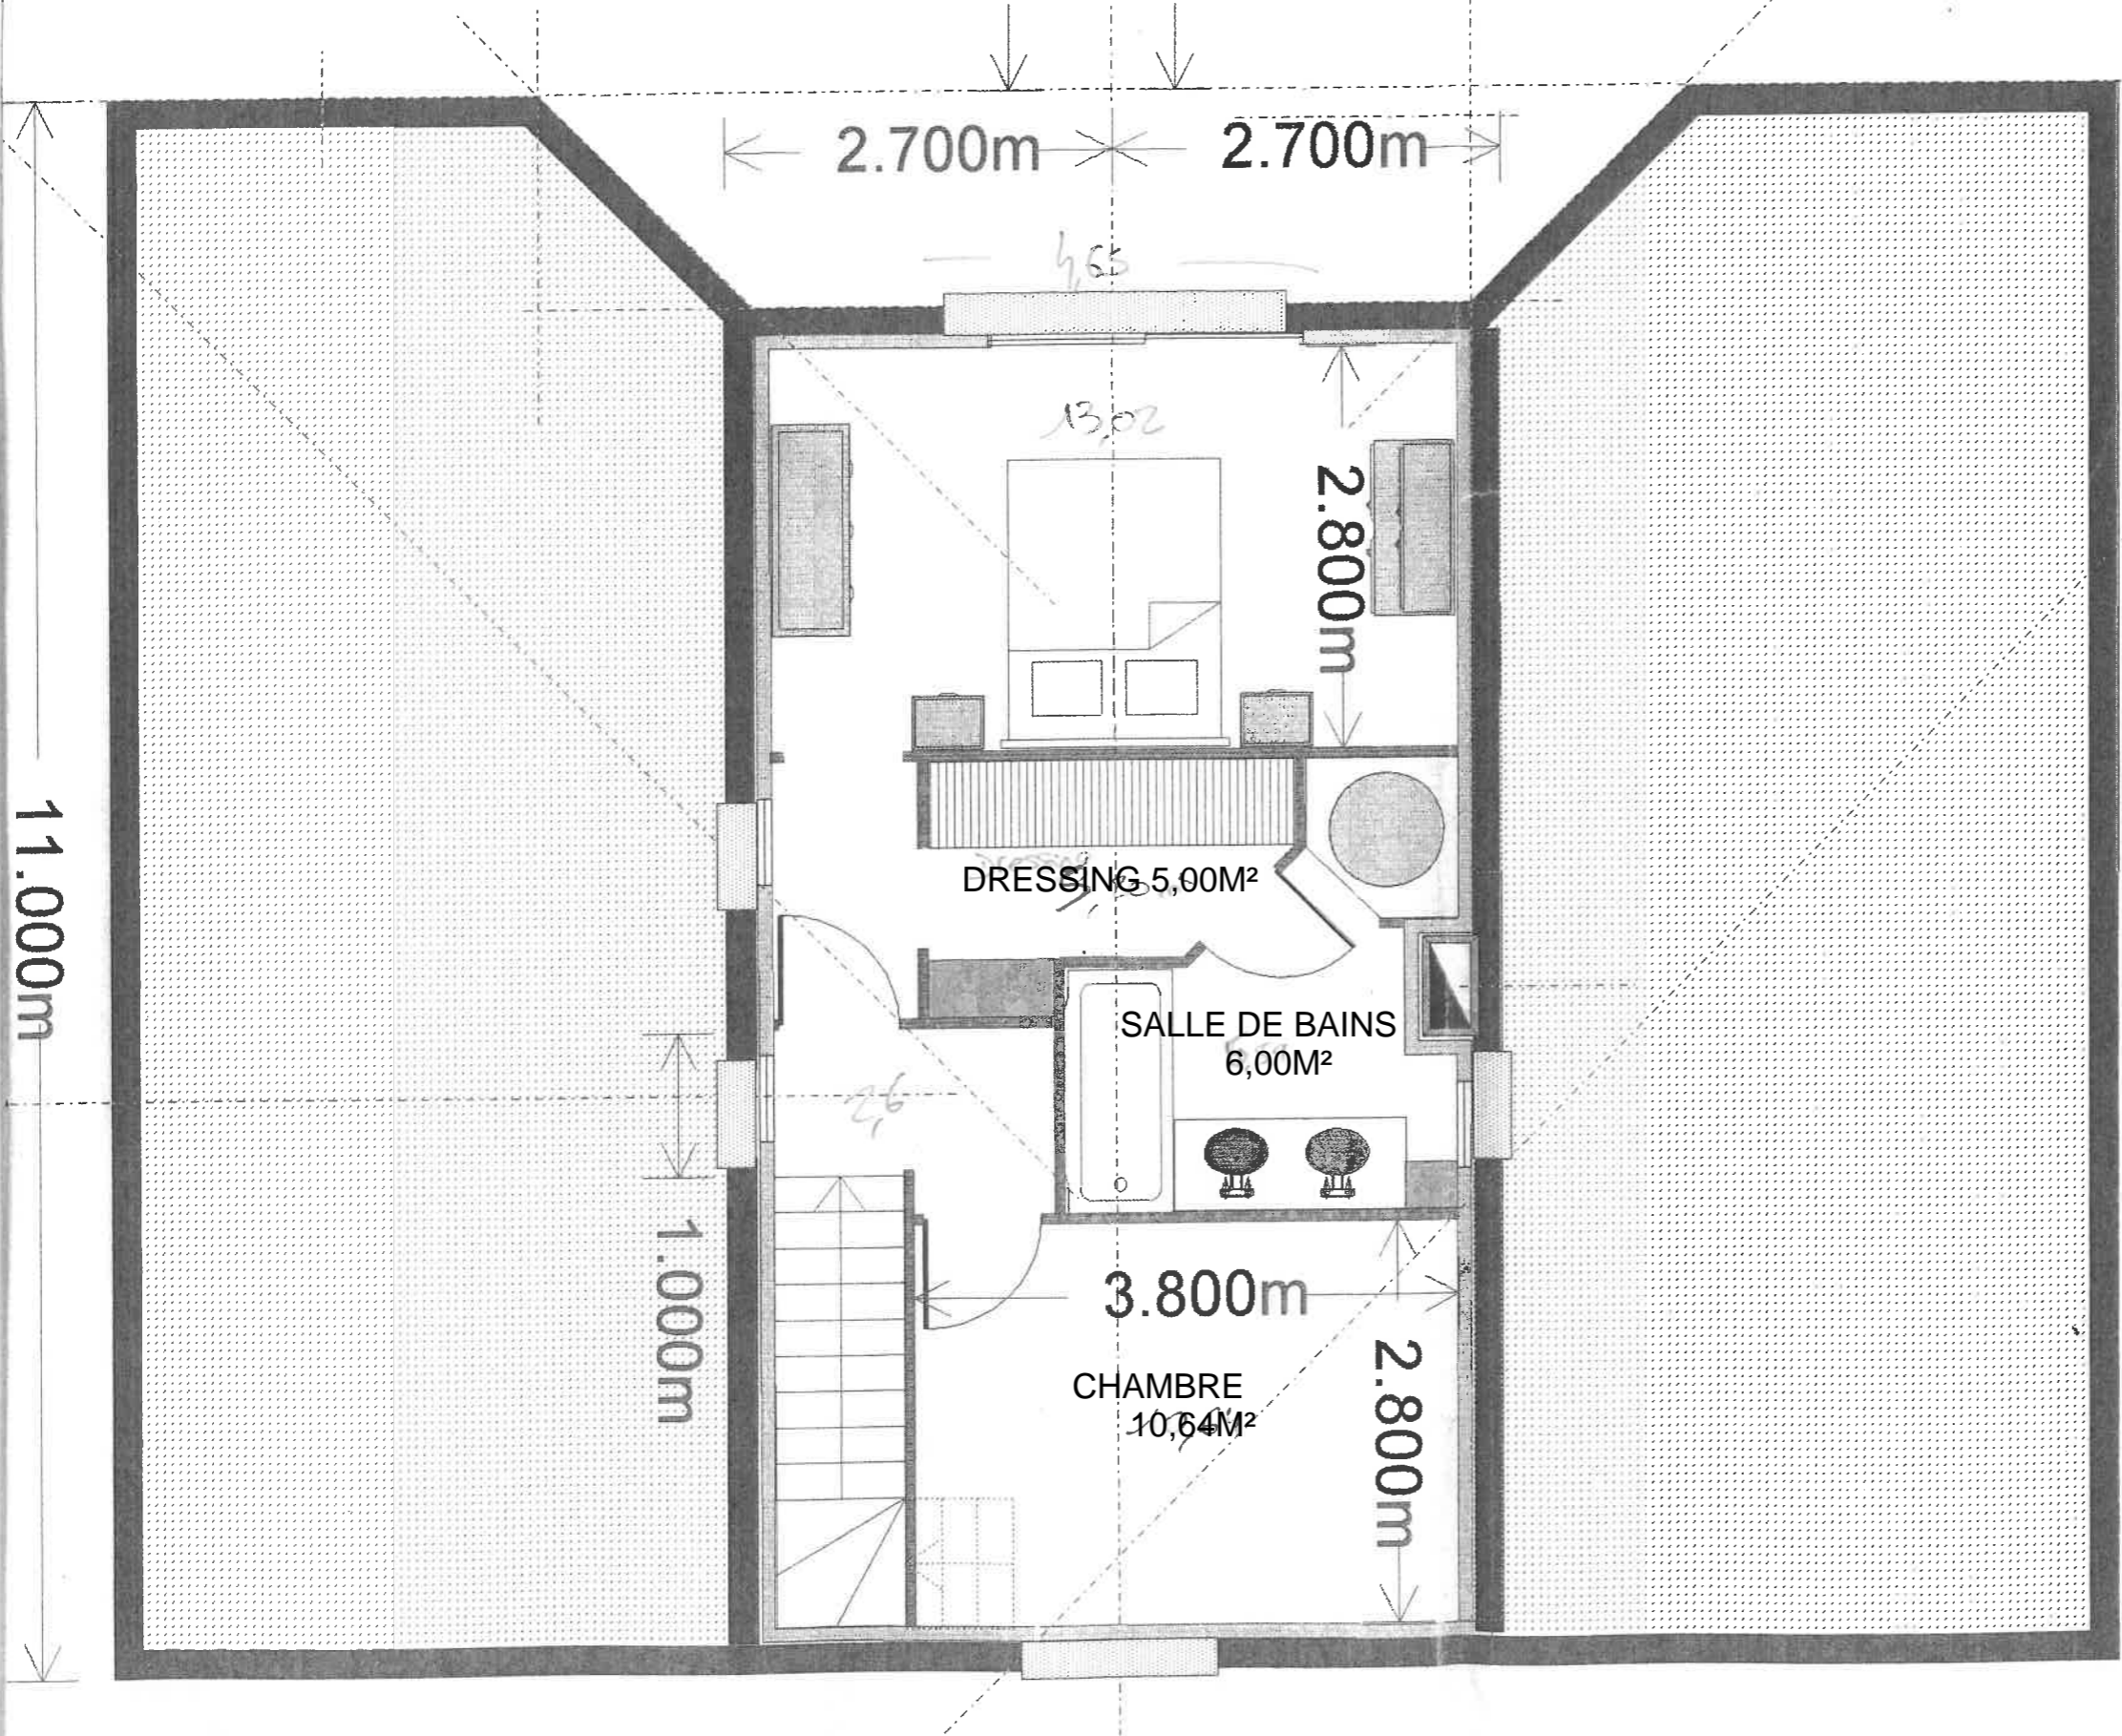

11.000m

2.700m

2.700m

2.800m

DRESSING 5,00M²

SALLE DE BAINS
6,00M²

3.800m

CHAMBRE
10,64M²


2.800m

1.000m

Echelle 1/ 50

LE 20 DECEMBRE 2001

AVS CONSTRUCTION

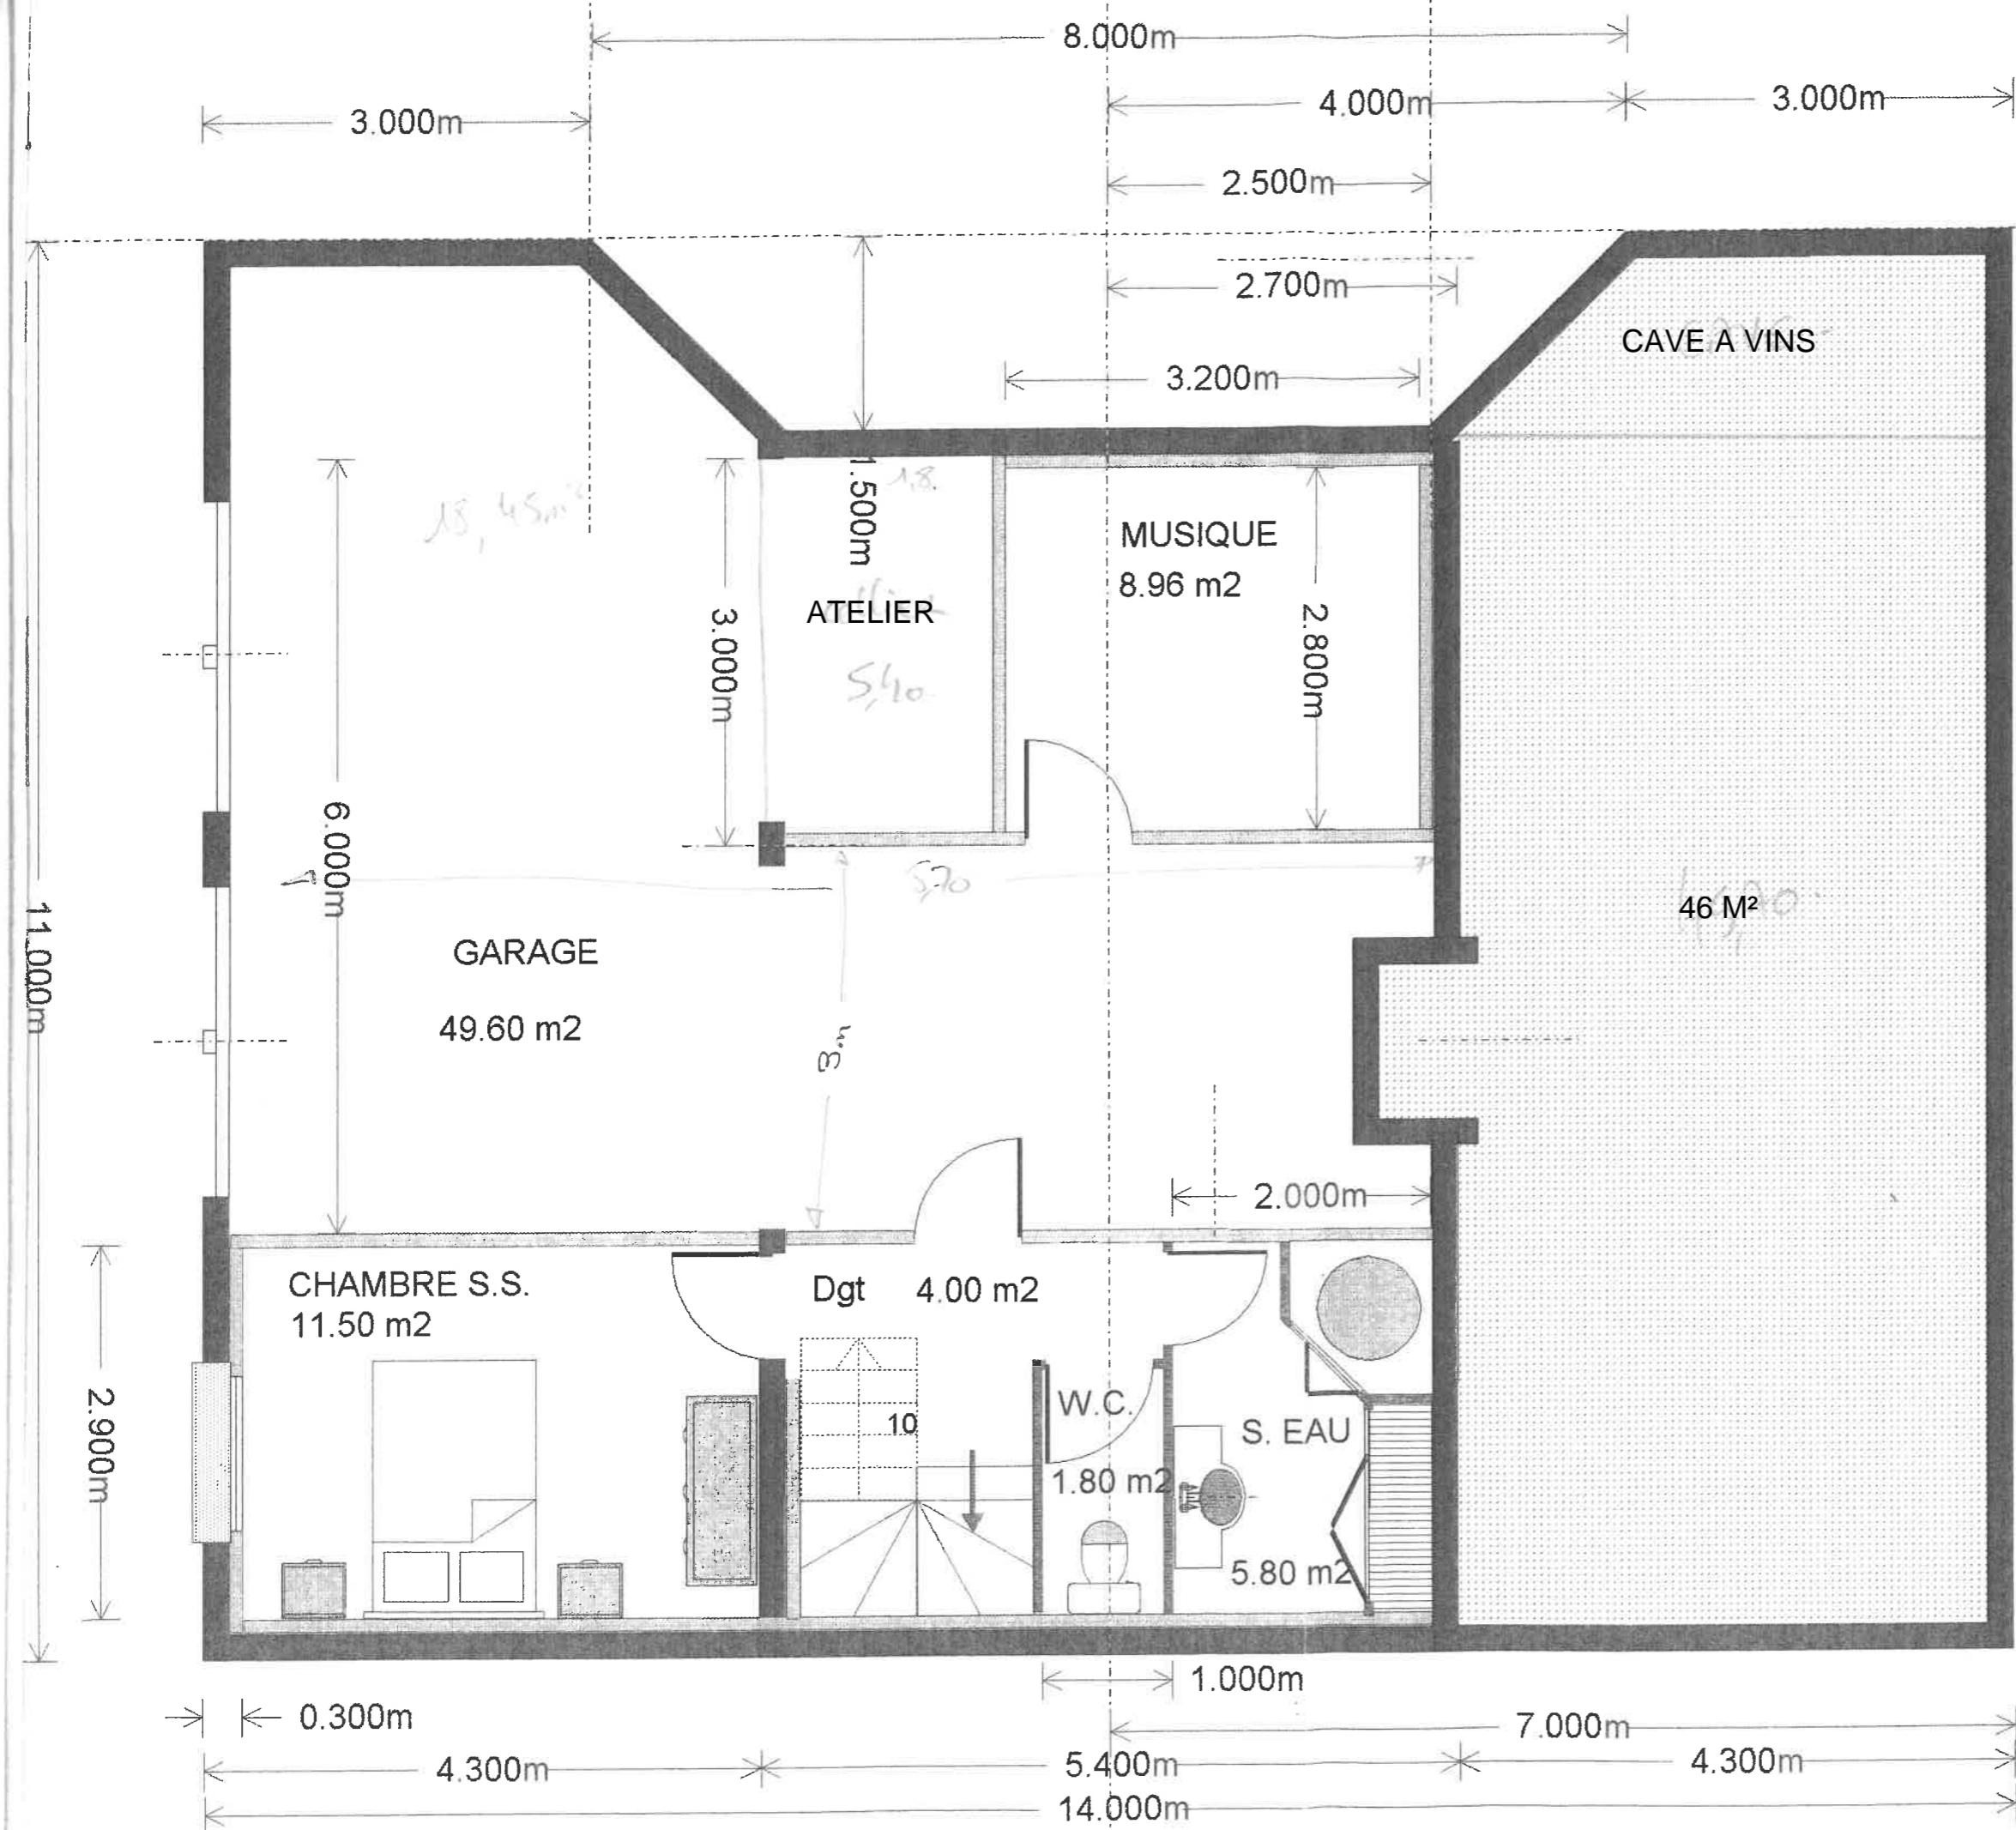

S.H.O.B SOUS-SOL
97.40 m2

Echelle 1/ 50

LE 20 DECEMBRE 2001

AVS CONSTRUCTION